


PSP MATRIX SFC RAINSCREEN "U" CORNER PANEL SPECIFICATION SHEET/ORDER FORM

NOTES

BASED ON 20MM JOINTS, MAXIMUM MATRIX SFC PANEL SIZES ARE 3920MM (A1 + A2 + A3) x 1400MM (B). THIS IS DUE TO MAXIMUM FLAT SHEET SIZE OF 4000MM x 1500MM. INSTALLER TO DETERMINE HANDLING LIMITATIONS.

PANEL SIZES GIVEN ARE FACE SIZES NOT MODULE SIZES.

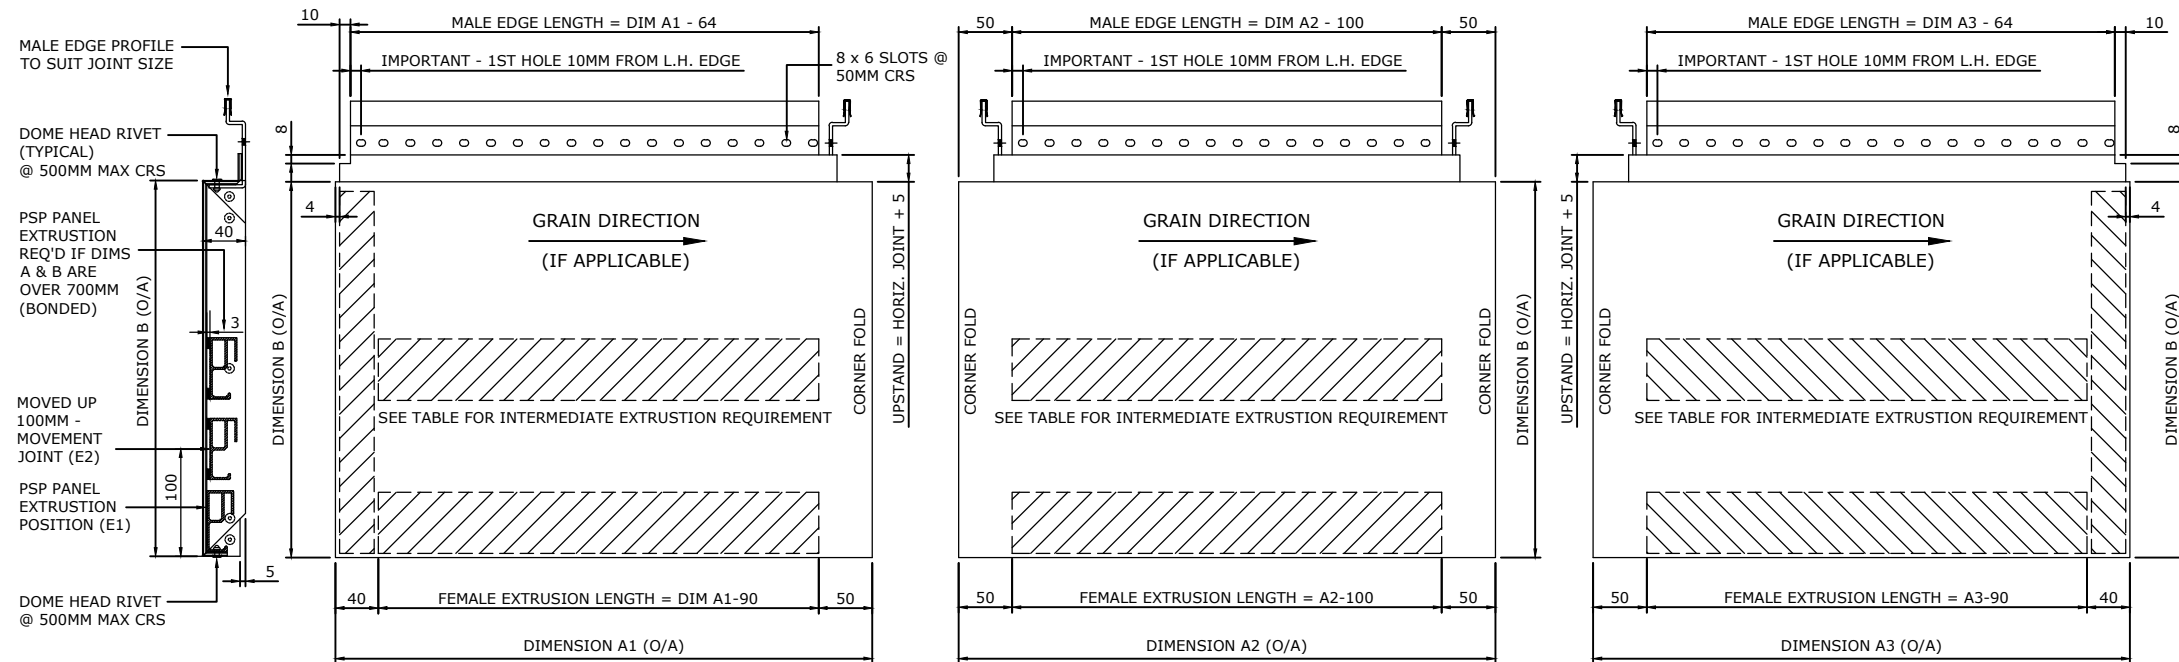


SECTION

ELEVATION ON PANEL FACE A1

ELEVATION ON PANEL FACE A2

ELEVATION ON PANEL FACE A3

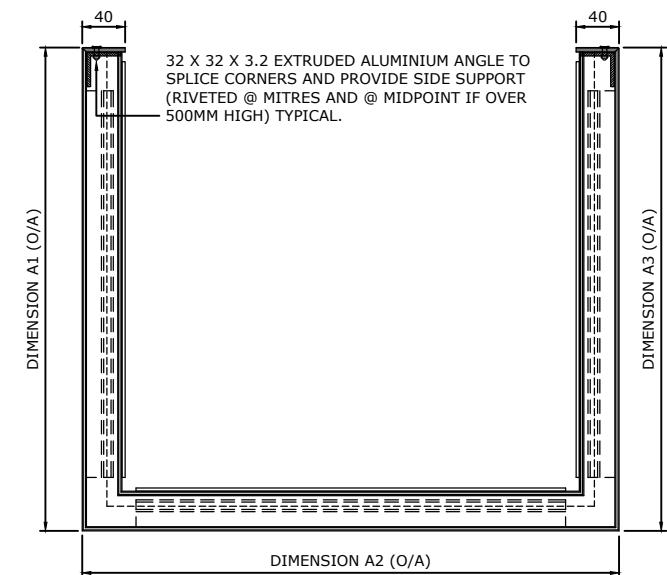

PLAN SECTION THROUGH PANEL

GUIDE TO INTERMEDIATE EXTRUSION REQUIREMENT		
	PANEL LENGTH UP TO 700MM	PANEL LENGTH 701MM-3920MM
PANEL HEIGHT UP TO 700MM	NOT REQUIRED	NOT REQUIRED
PANEL HEIGHT 701MM-1400MM	NOT REQUIRED	REQUIRED

PANEL OUTER SKIN:	
MATERIAL:	
GAUGE:	
COLOUR:	

CLIENT:	
PROJECT:	
DATE:	
CLIENT REF:	
PSP REF:	

PANEL REF:	PANEL FACE LENGTH (A1):	PANEL FACE LENGTH (A2):	PANEL FACE LENGTH (A3):	PANEL FACE HEIGHT (B):	NO. OF HRZT. STIFFENERS (A1):	NO. OF HRZT. STIFFENERS (A2):	NO. OF HRZT. STIFFENERS (A3):	PANEL EXTR. (E1) REQ'D (Y/N):	PANEL EXTR. (E2) REQ'D (Y/N):	NO. REQ'D:



All Saints Industrial Estate
Shildon
County Durham
DL4 2RD www.pspuk.com

Tel:- 00 44 (0) 1388 770490
Fax:- 00 44 (0) 1388 778068
Email:- design@pspuke.com