



# Matrix SFM Panel Specification (flat panel)

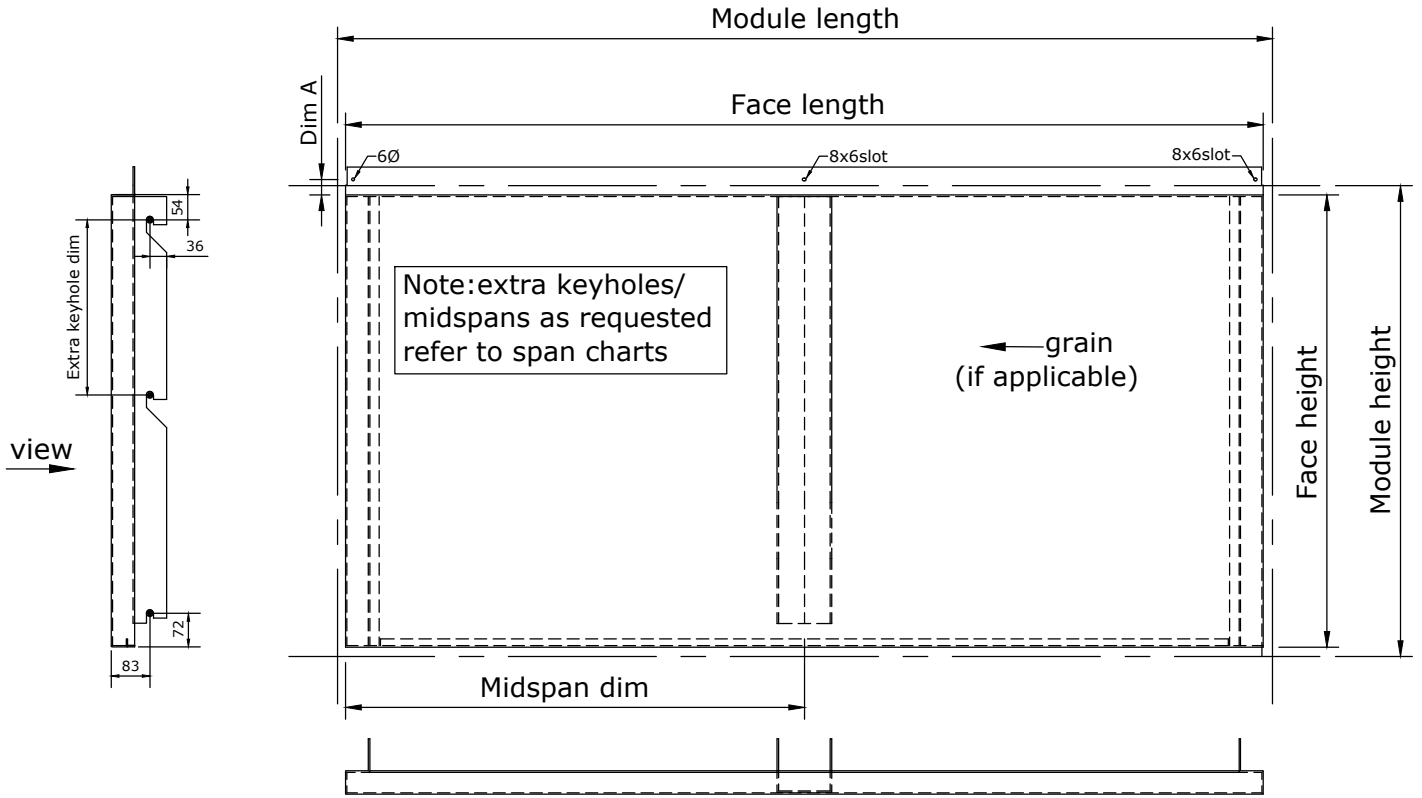

Panel Ref	Qty	Mod Length	Face Length	Mod Height	Face Height	Midspan Dim	Extra keyhole dim	Dim A

Material type:-		Revision:-		 All Saints Industrial Estate Shildon Co. Durham DL4 2RD  Tel:- 01388 770490 Fax:- 01388 778068 Email:- design@pspuk.com www.pspuk.com
Material finish:-		Client:-		
Material thickness:-		Project:-		
Vertical gap:-	Contract No:-	Order No:-		
Horizontal gap:-	Issued By:-	Date:-		