


Matrix SFM Panel Specification (internal corner panel)


Note: extra keyholes as requested refer to span charts

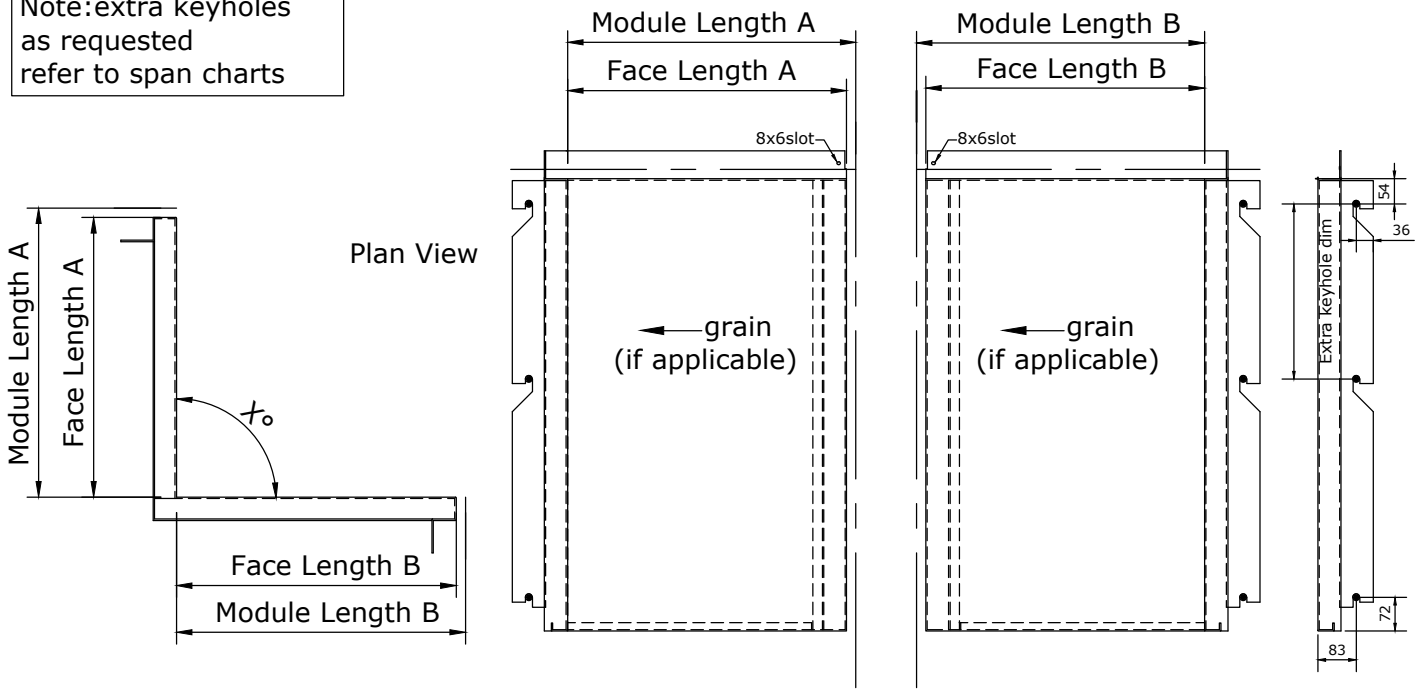

Note: Corners usually have Face Lengths A & B at 500mm.

Panel Ref	Qty	Module Length A	Face Length A	Module Length B	Face Length B	α°	Mod Height	Face Height	Extra keyhole dimension	Dim A

Material type:-			Revision:-		
Material finish:-			Client:-		
Material thickness:-			Project:-		
Vertical gap:-		Contract No:-		Order No:-	
Horizontal gap:-		Issued By:-		Date:-	



All Saints Industrial Estate
 Shildon
 Co. Durham
 DL4 2RD
 Tel:- 01388 770490
 Fax:- 01388 778068
 Email:- design@pspuk.com
 www.pspuk.com